


- 1 TYPICAL: 6" POURED CONCRETE FOUNDATION WALL
- 2 TYPICAL CONCRETE PAD: w/ 24"x24"x8" CONCRETE FOOTING
- 3 DAMP-FROOF FOUNDATION COVERING
- 4 4" DIA. WEEDING TILE IN 6" CRUSHED STONE (CLEAR) CONNECTED TO STORM DRAIN
- 5 TYPICAL SILL ASSEMBLY: 1/2" DIA. ANCHOR BOLT @ 12" o.c. 2x6 SILL PLATE 1/4" SILL GASKET
- 6 TYPICAL GARAGE FLOOR: 4" CONCRETE SLAB 32MPa & m1 POLY VAPOR BARRIER COMPACTED GRANULAR FILL
- 7 TYPICAL PONY WALL: 2x4/6 STUDS@16" OC WALL 16" WIDE x 6" DEEP CONCRETE FOOTING
- 8 TYPICAL CRAWL COVERING: 1 1/2" CONCRETE TOPPING & m11 POLY VAPOR BARRIER COMPACTED GRANULAR FILL

FOUNDATION PLAN
CRAWL SPACE

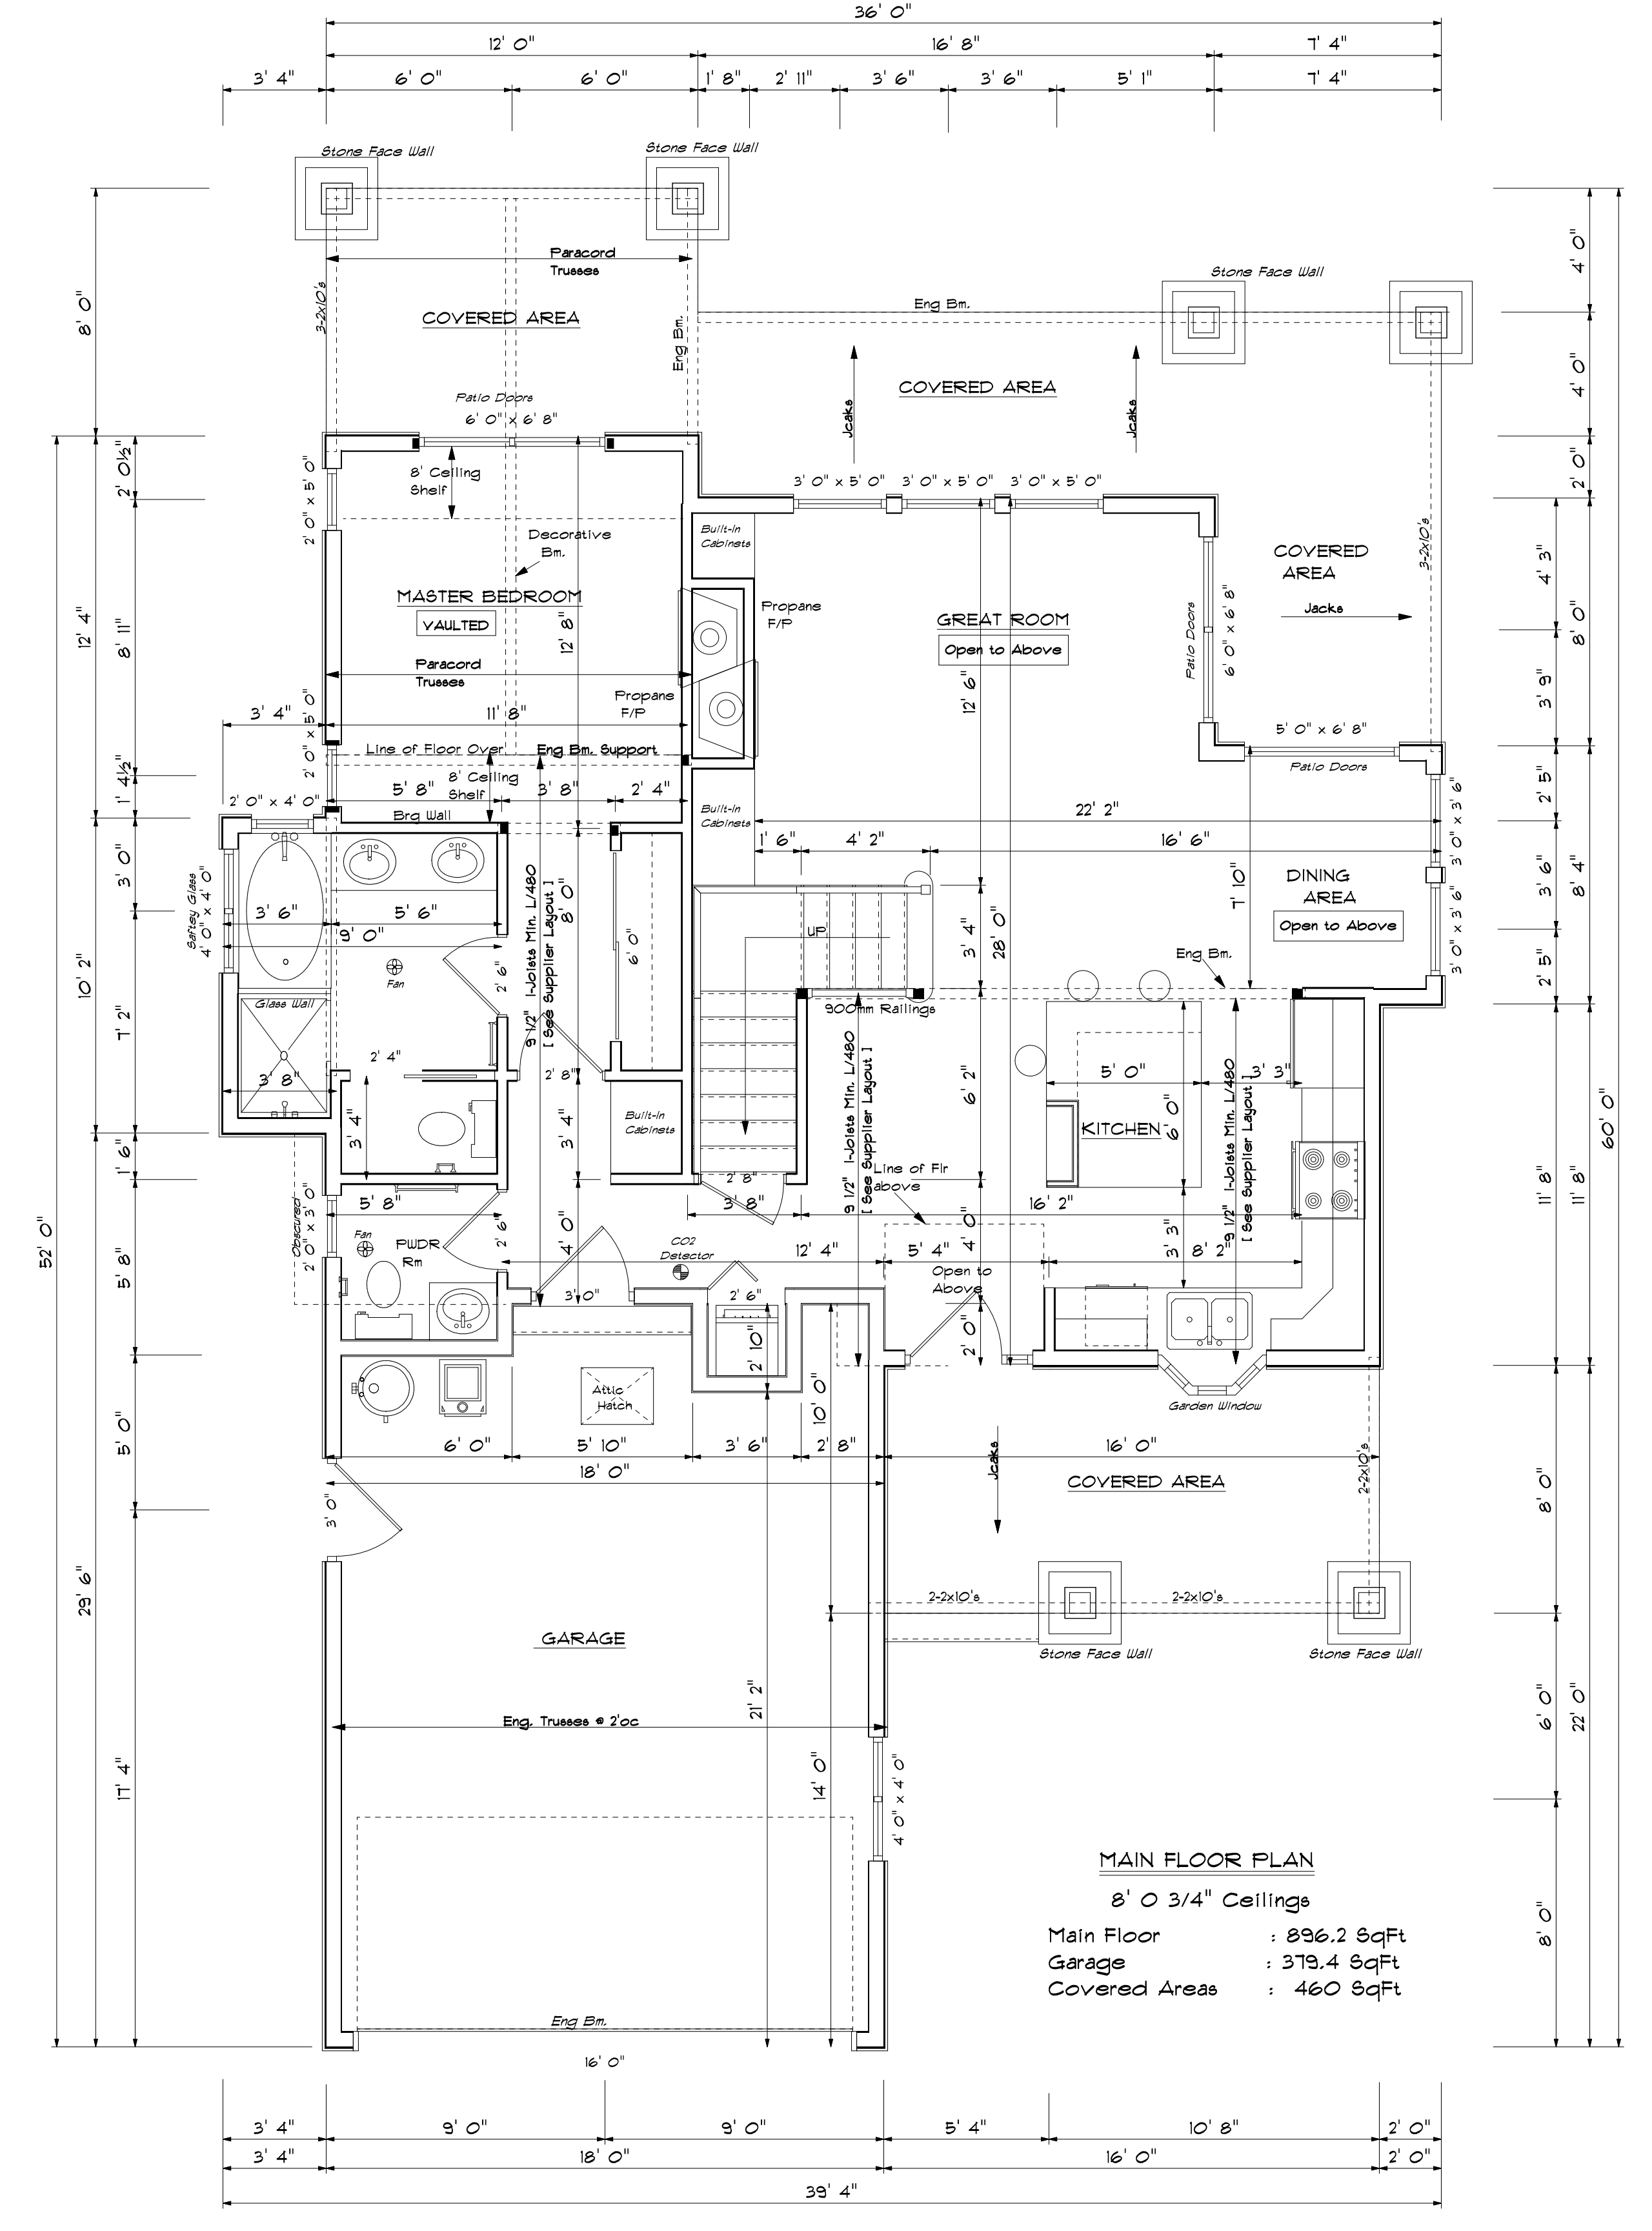

MAIN FLOOR PLAN
8' 0 3/4" Ceilings
Main Floor : 896.2 sqFt
Garage : 379.4 sqFt
Covered Areas : 460 sqFt